








# WORK ZONE SCHEDULE: NOVEMBER 6, 2007 THROUGH NOVEMBER 30, 2007 PHASE 2

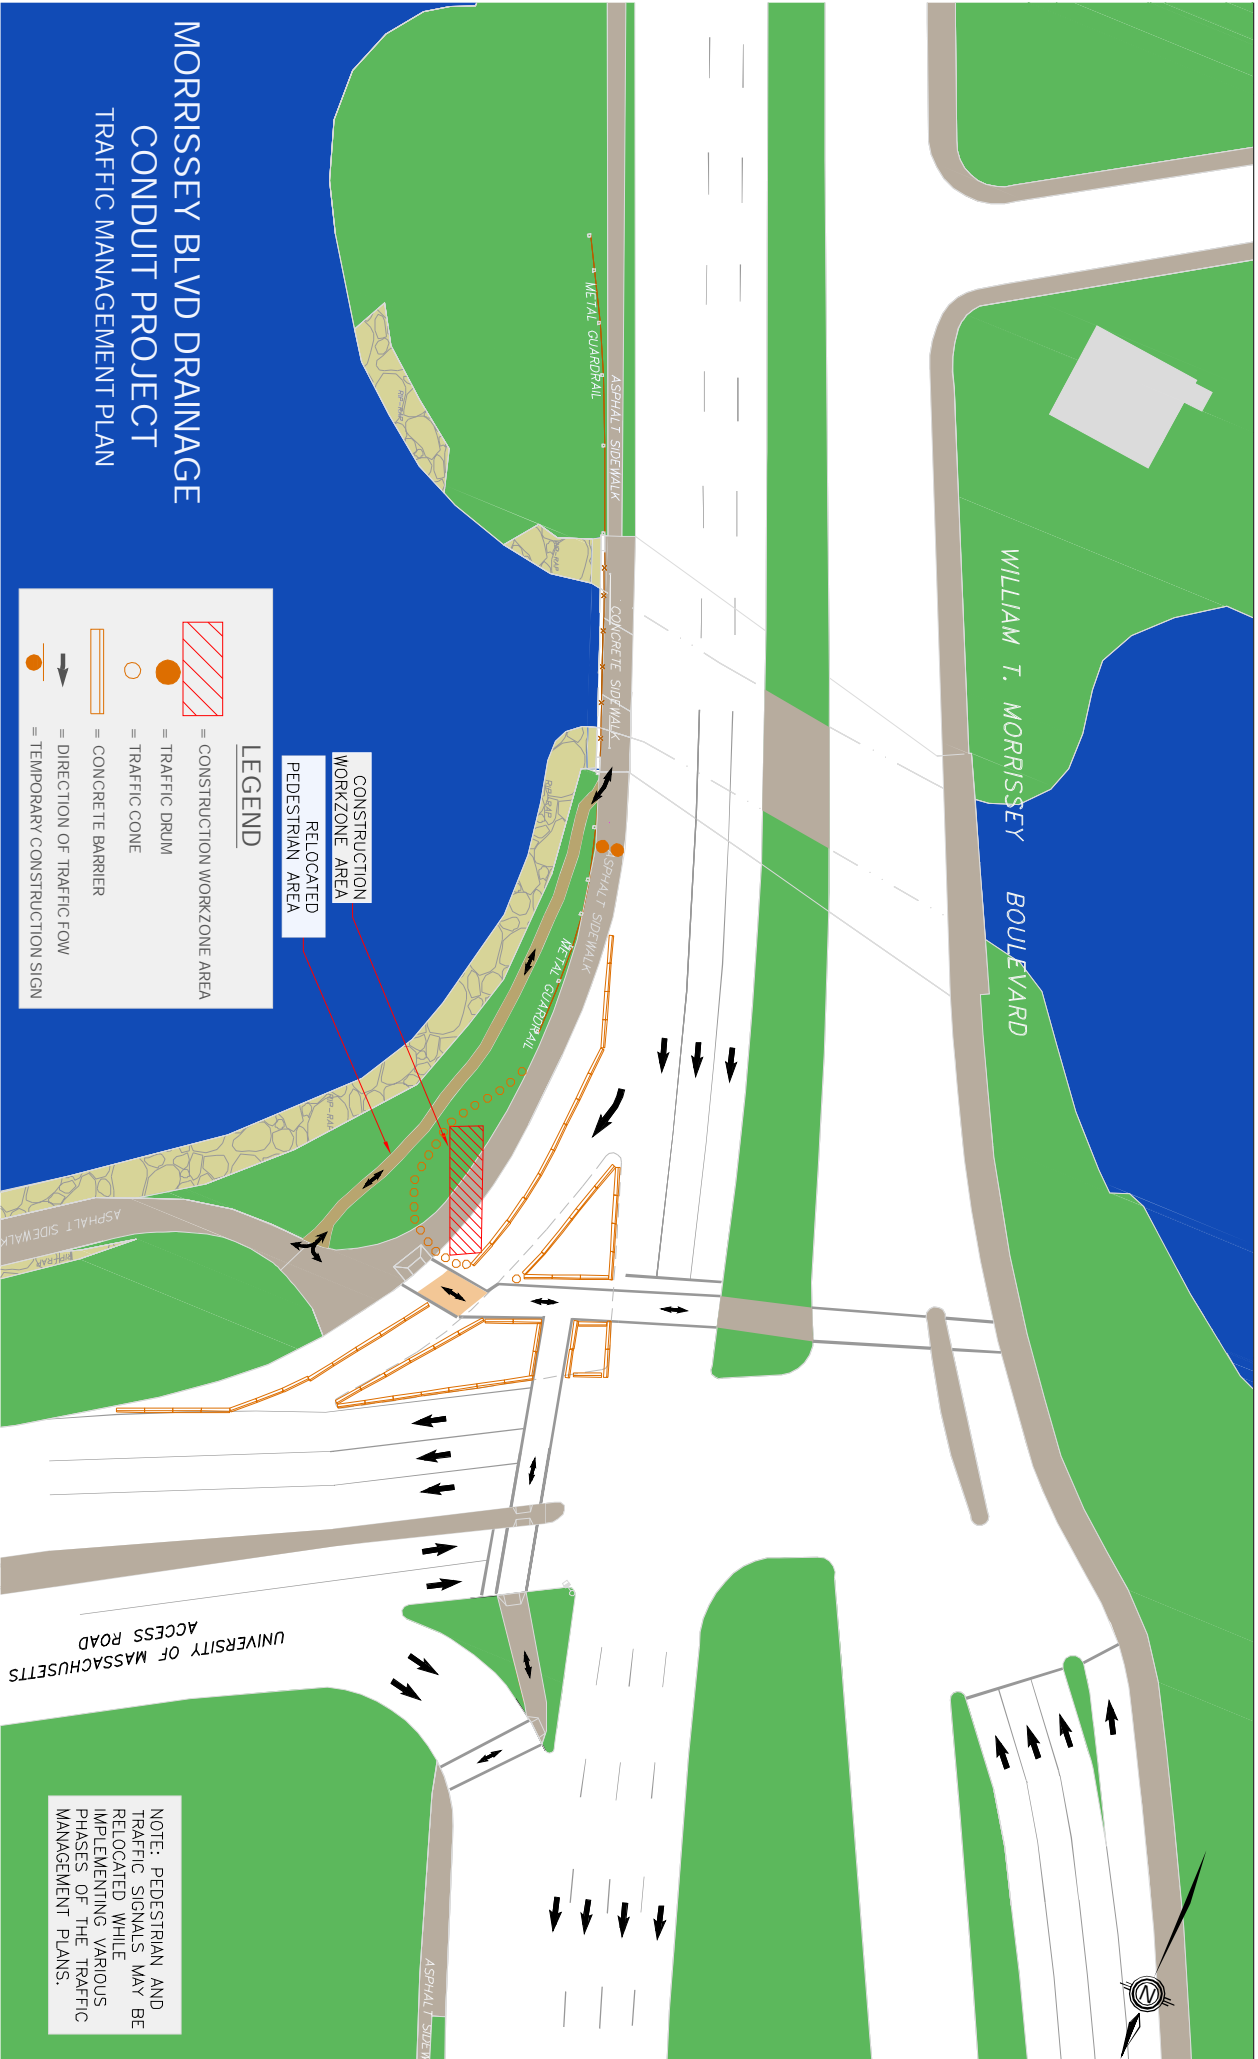

MORRISSEY BLVD DRAINAGE  
CONDUIT PROJECT  
TRAFFIC MANAGEMENT PLAN

**LEGEND**

-  = CONSTRUCTION WORKZONE AREA
-  = TRAFFIC DRUM
-  = TRAFFIC CONE
-  = CONCRETE BARRIER
-  = DIRECTION OF TRAFFIC FLOW
-  = TEMPORARY CONSTRUCTION SIGN

CONSTRUCTION WORKZONE AREA  
RELOCATED PEDESTRIAN AREA

NOTE: PEDESTRIAN AND TRAFFIC SIGNALS MAY BE RELOCATED WHILE IMPLEMENTING VARIOUS PHASES OF THE TRAFFIC MANAGEMENT PLANS.